




DRAWING TO BE READ IN CONJUNCTION WITH SPECIES SURVEY

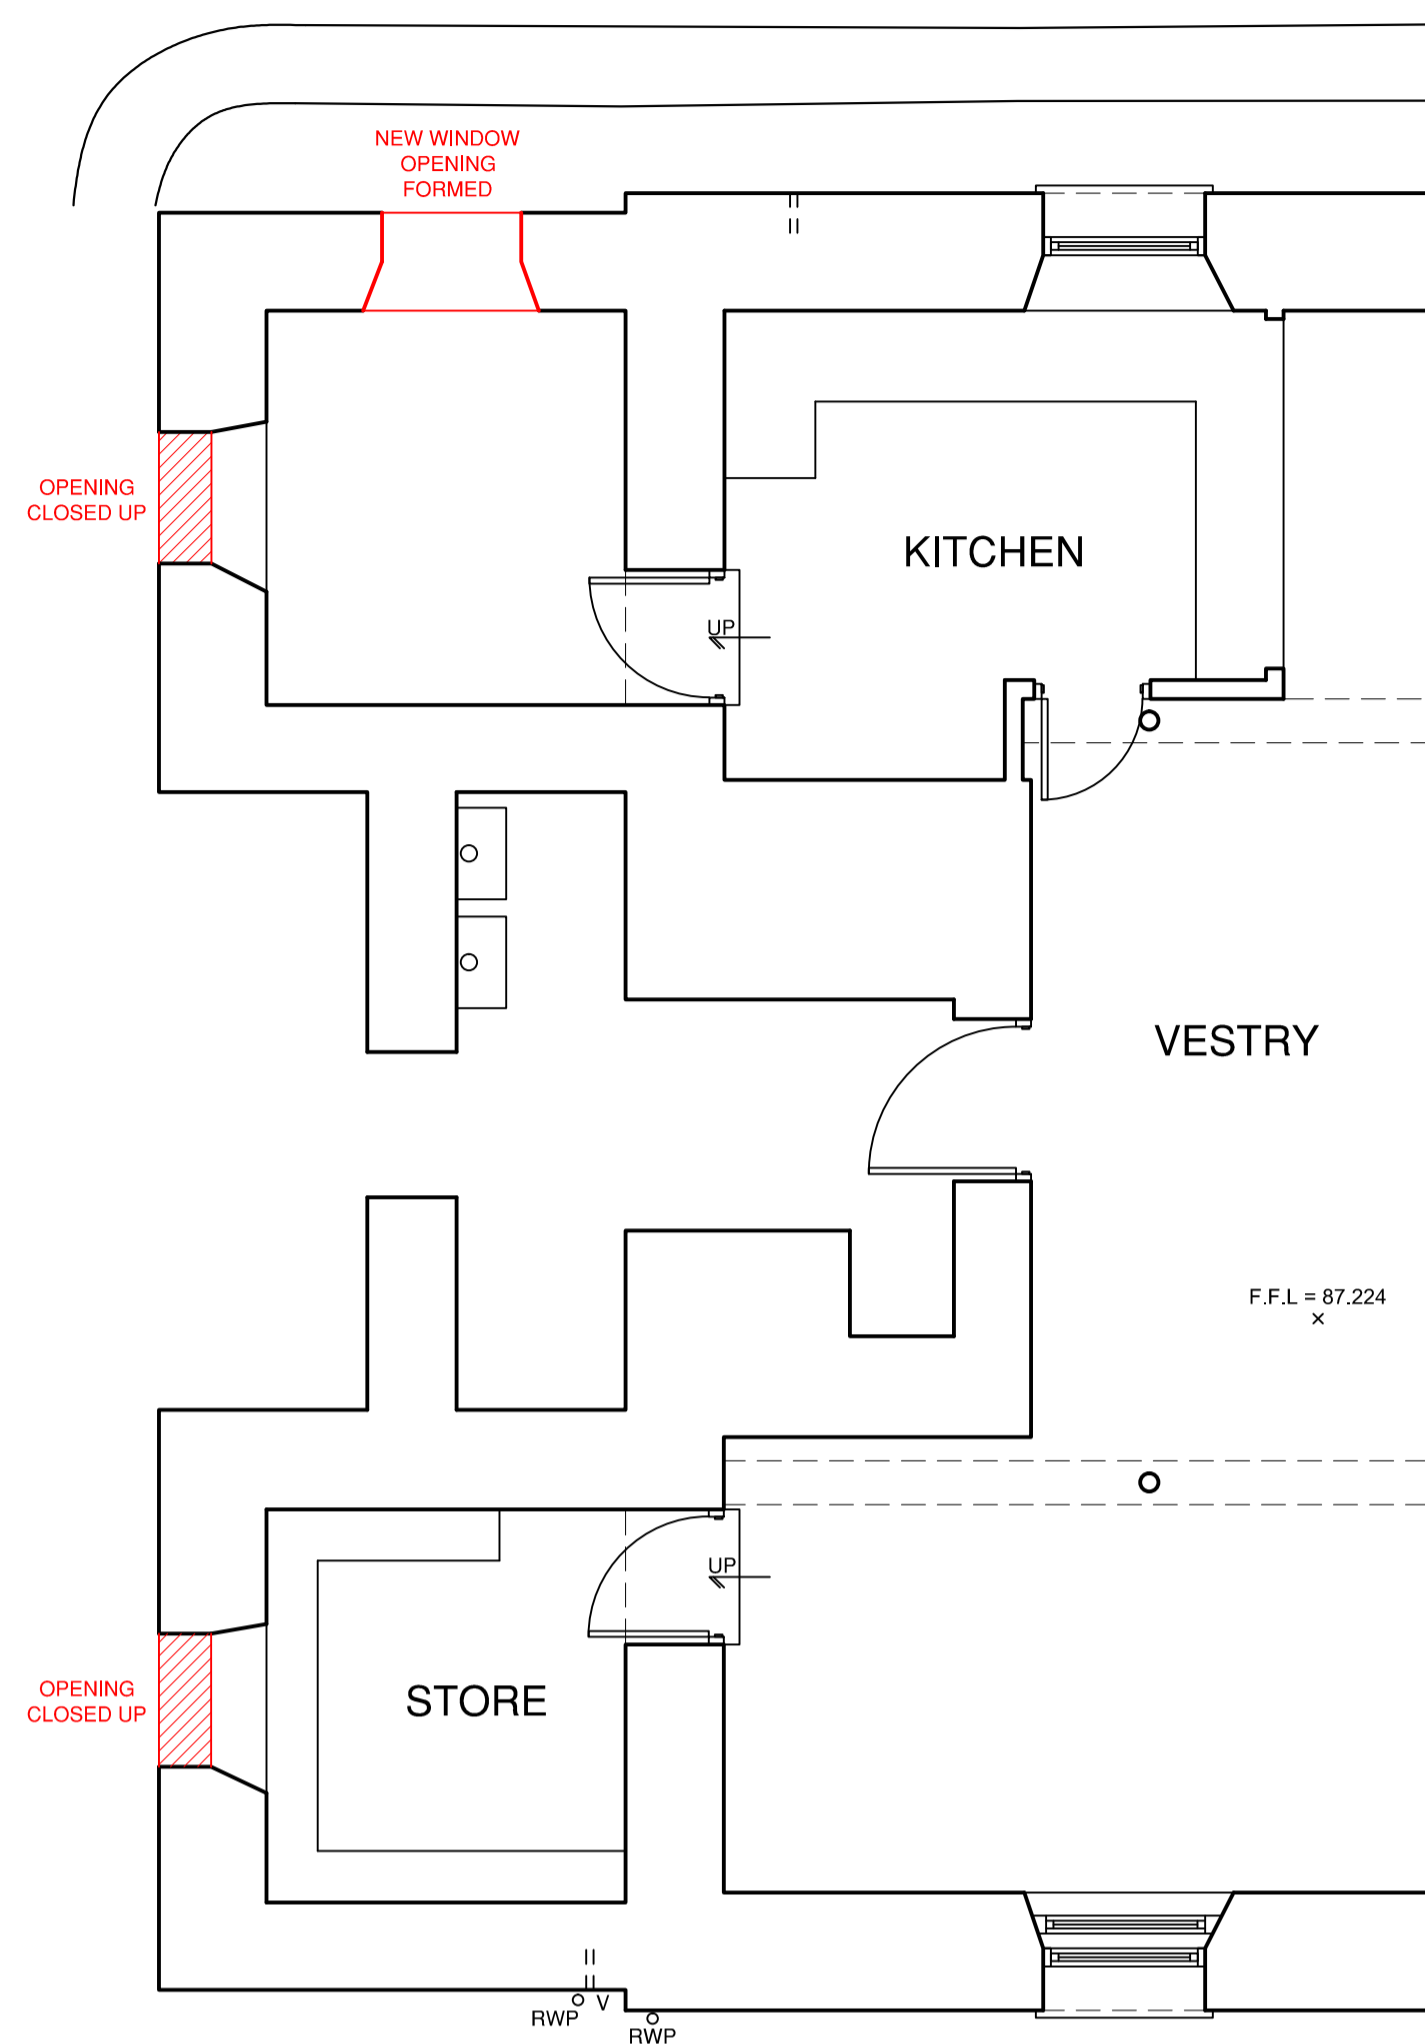



GROUND FLOOR PLAN
SCALE 1:50

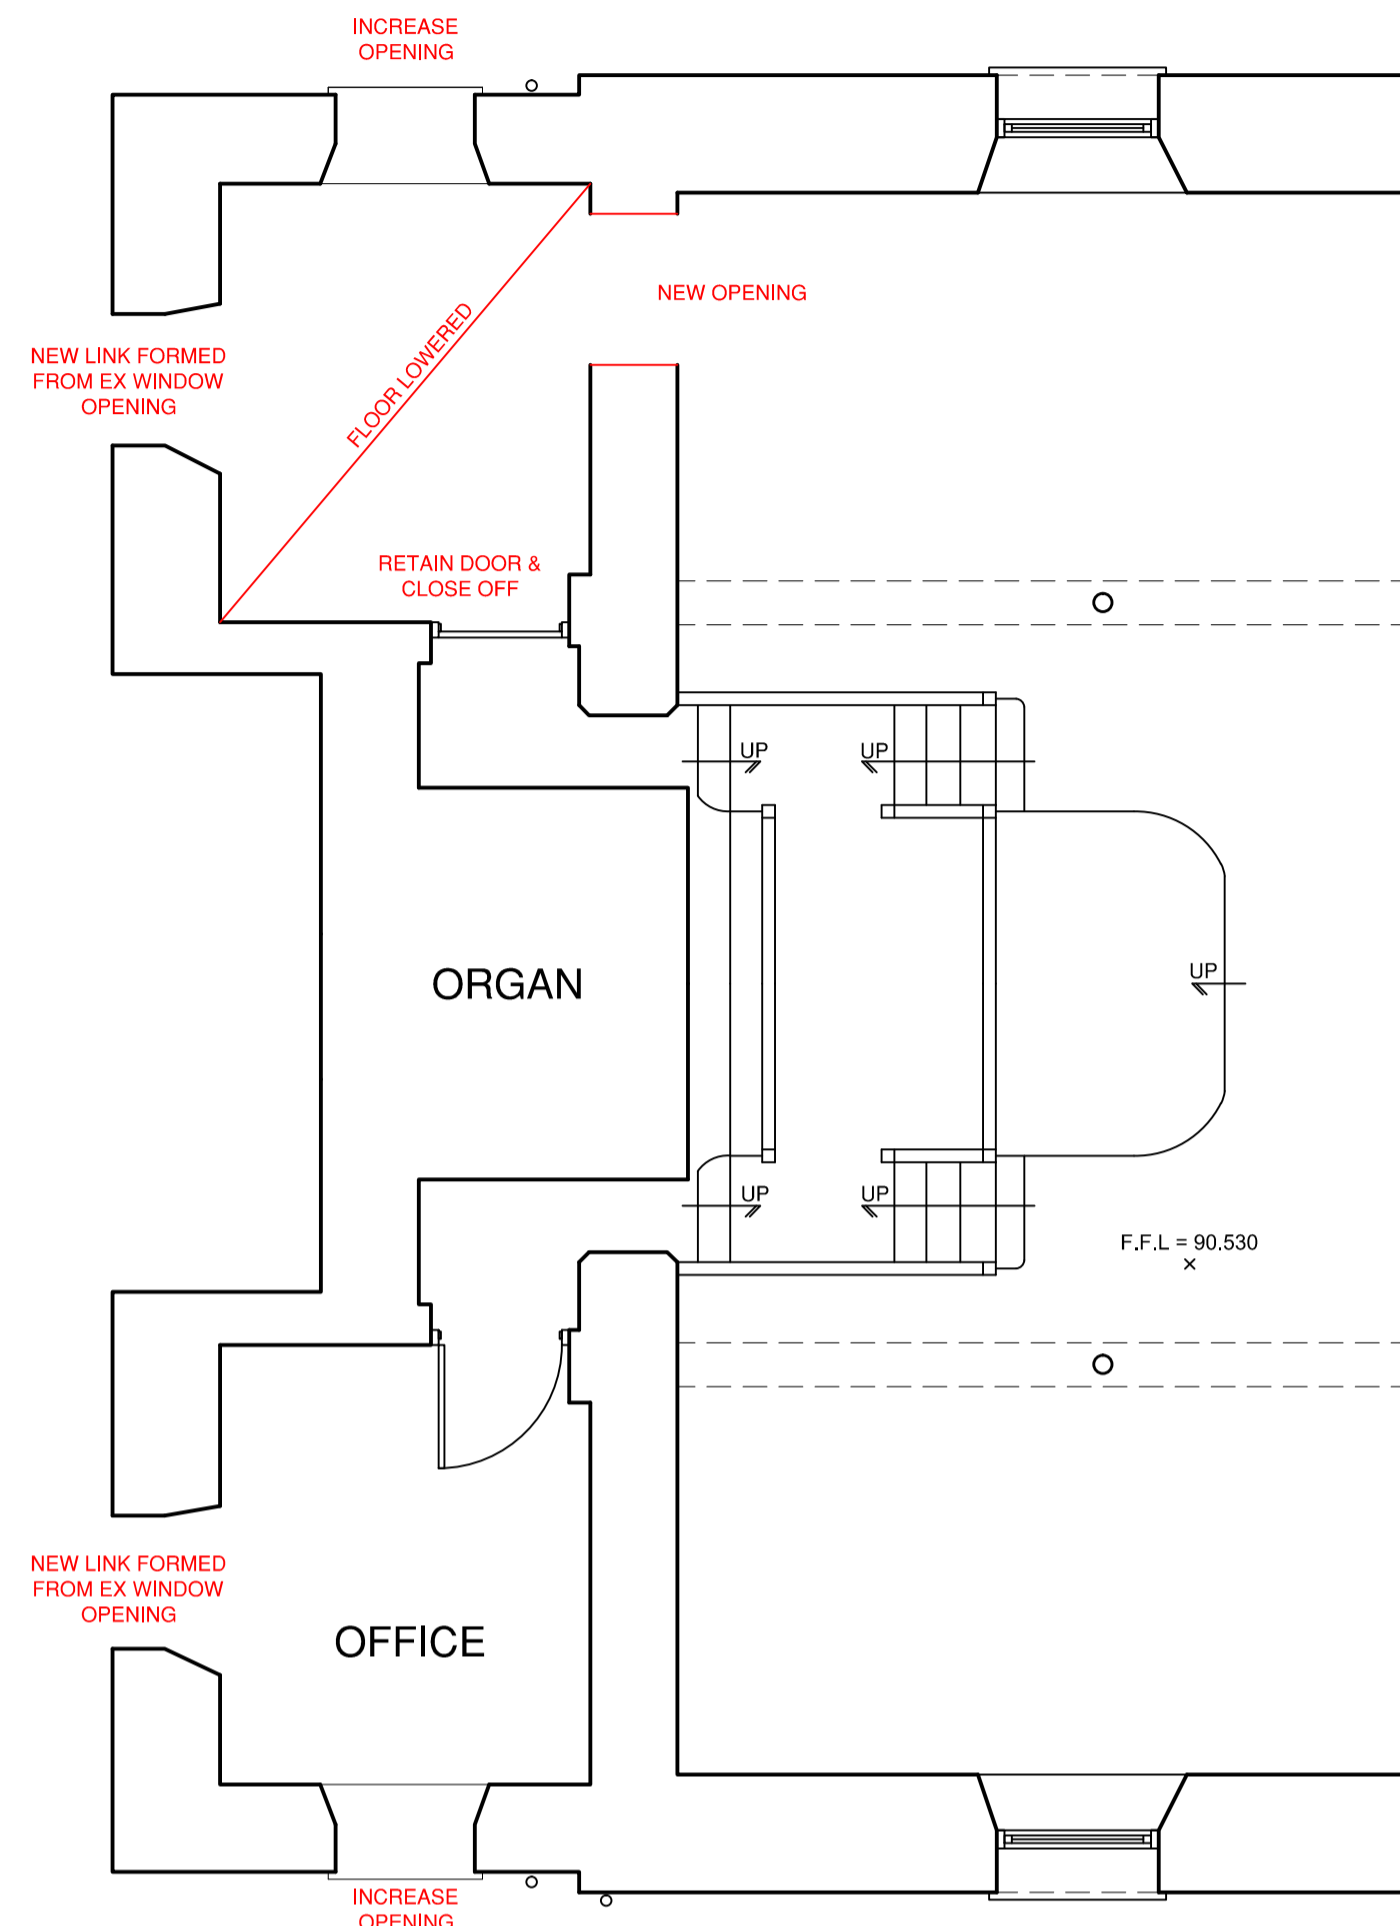



PART FIRST FLOOR PLAN
SCALE 1:50

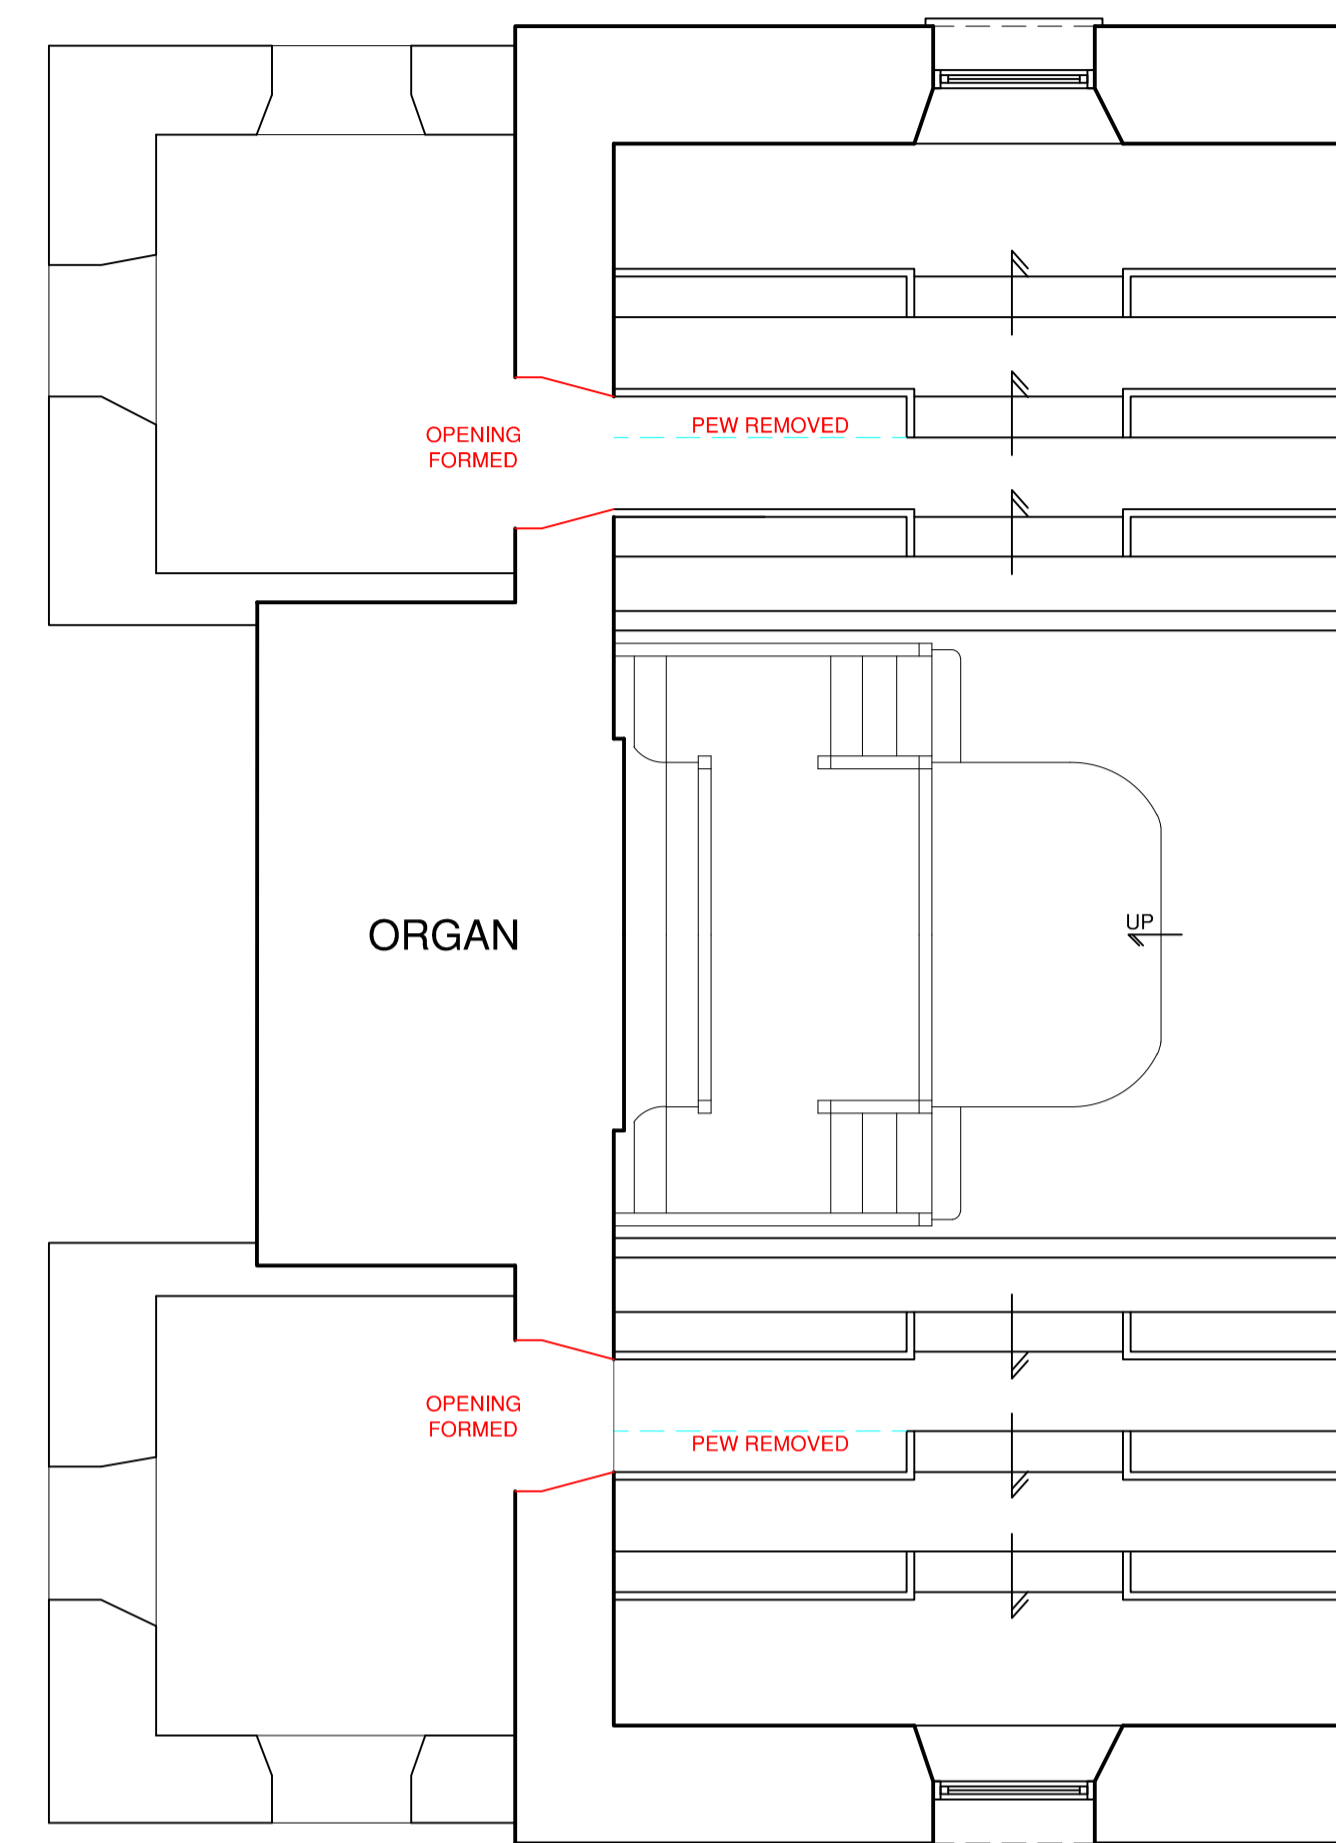


PART SECOND FLOOR PLAN
SCALE 1:50

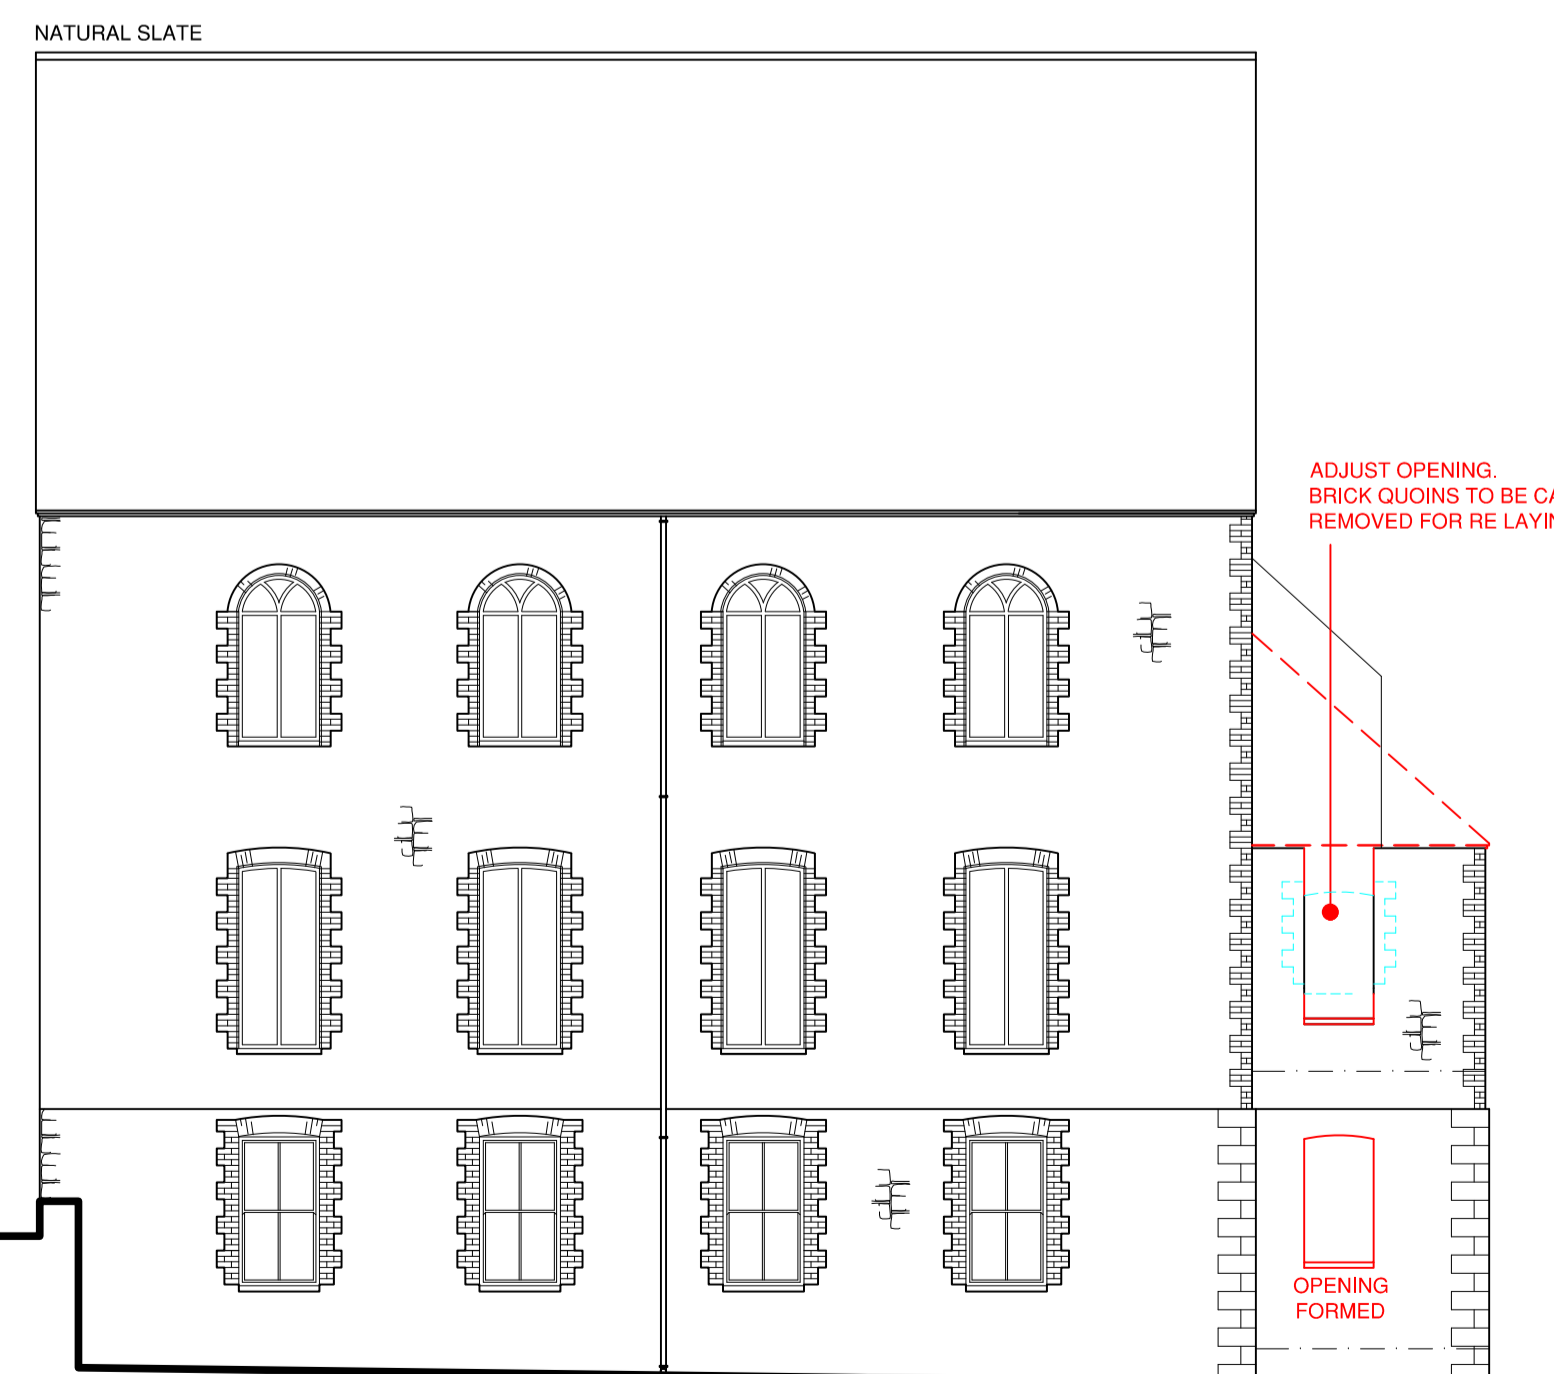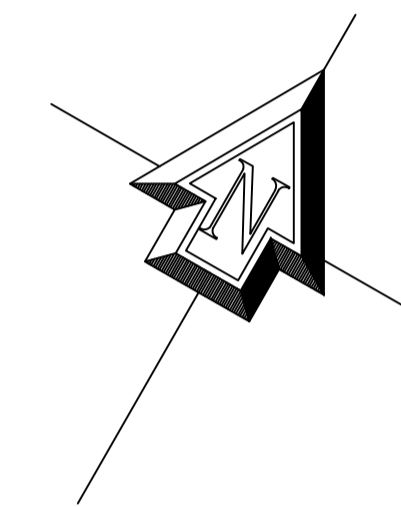

NORTH WEST ELEVATION
SCALE 1:100

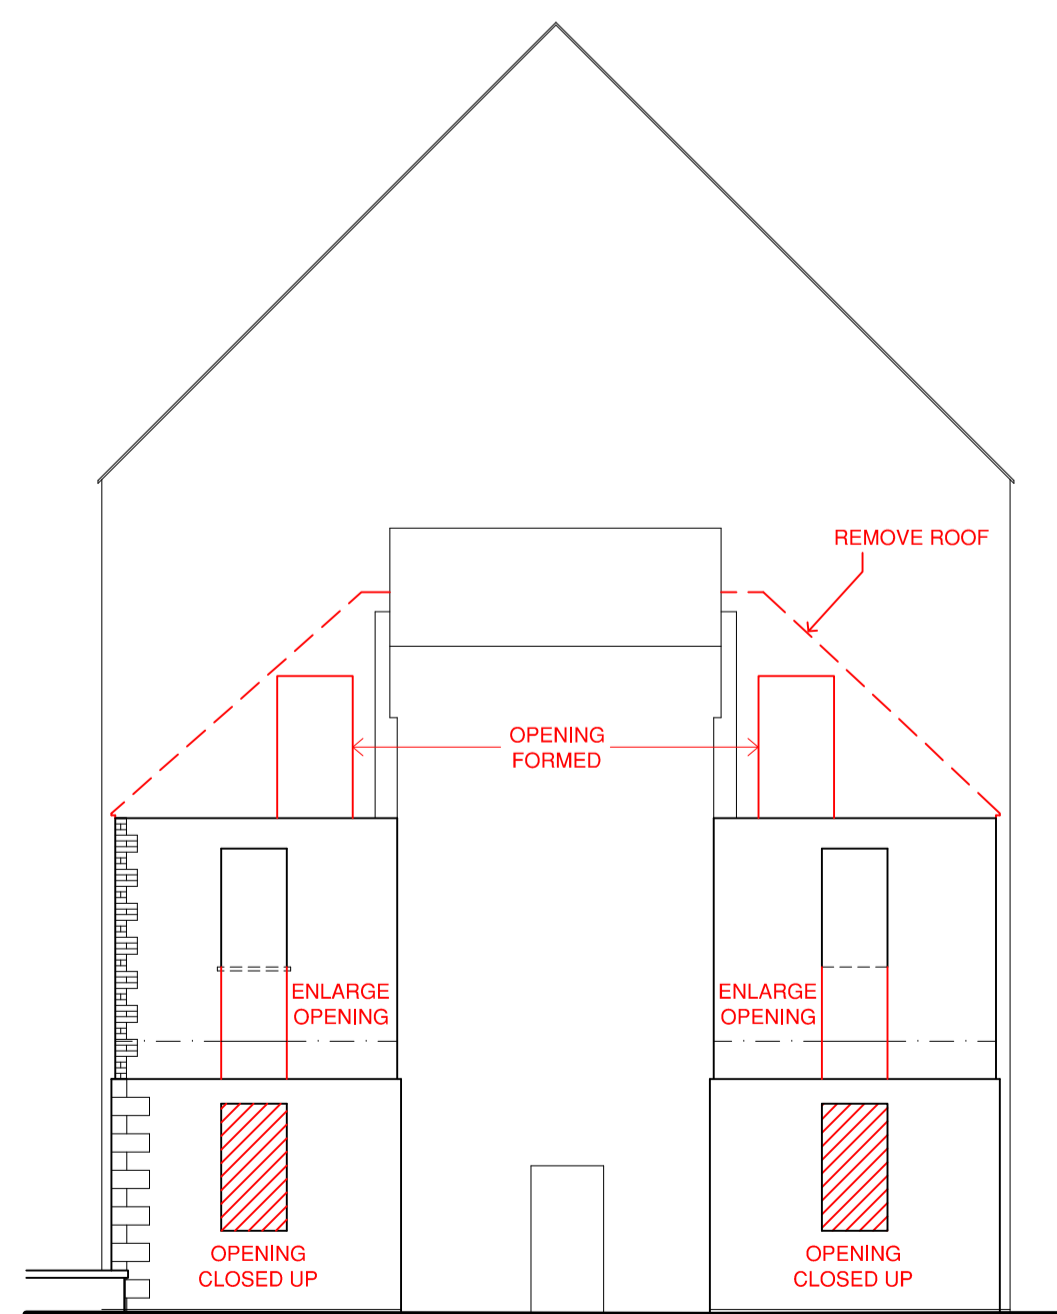 

SOUTH WEST ELEVATION
SCALE 1:100

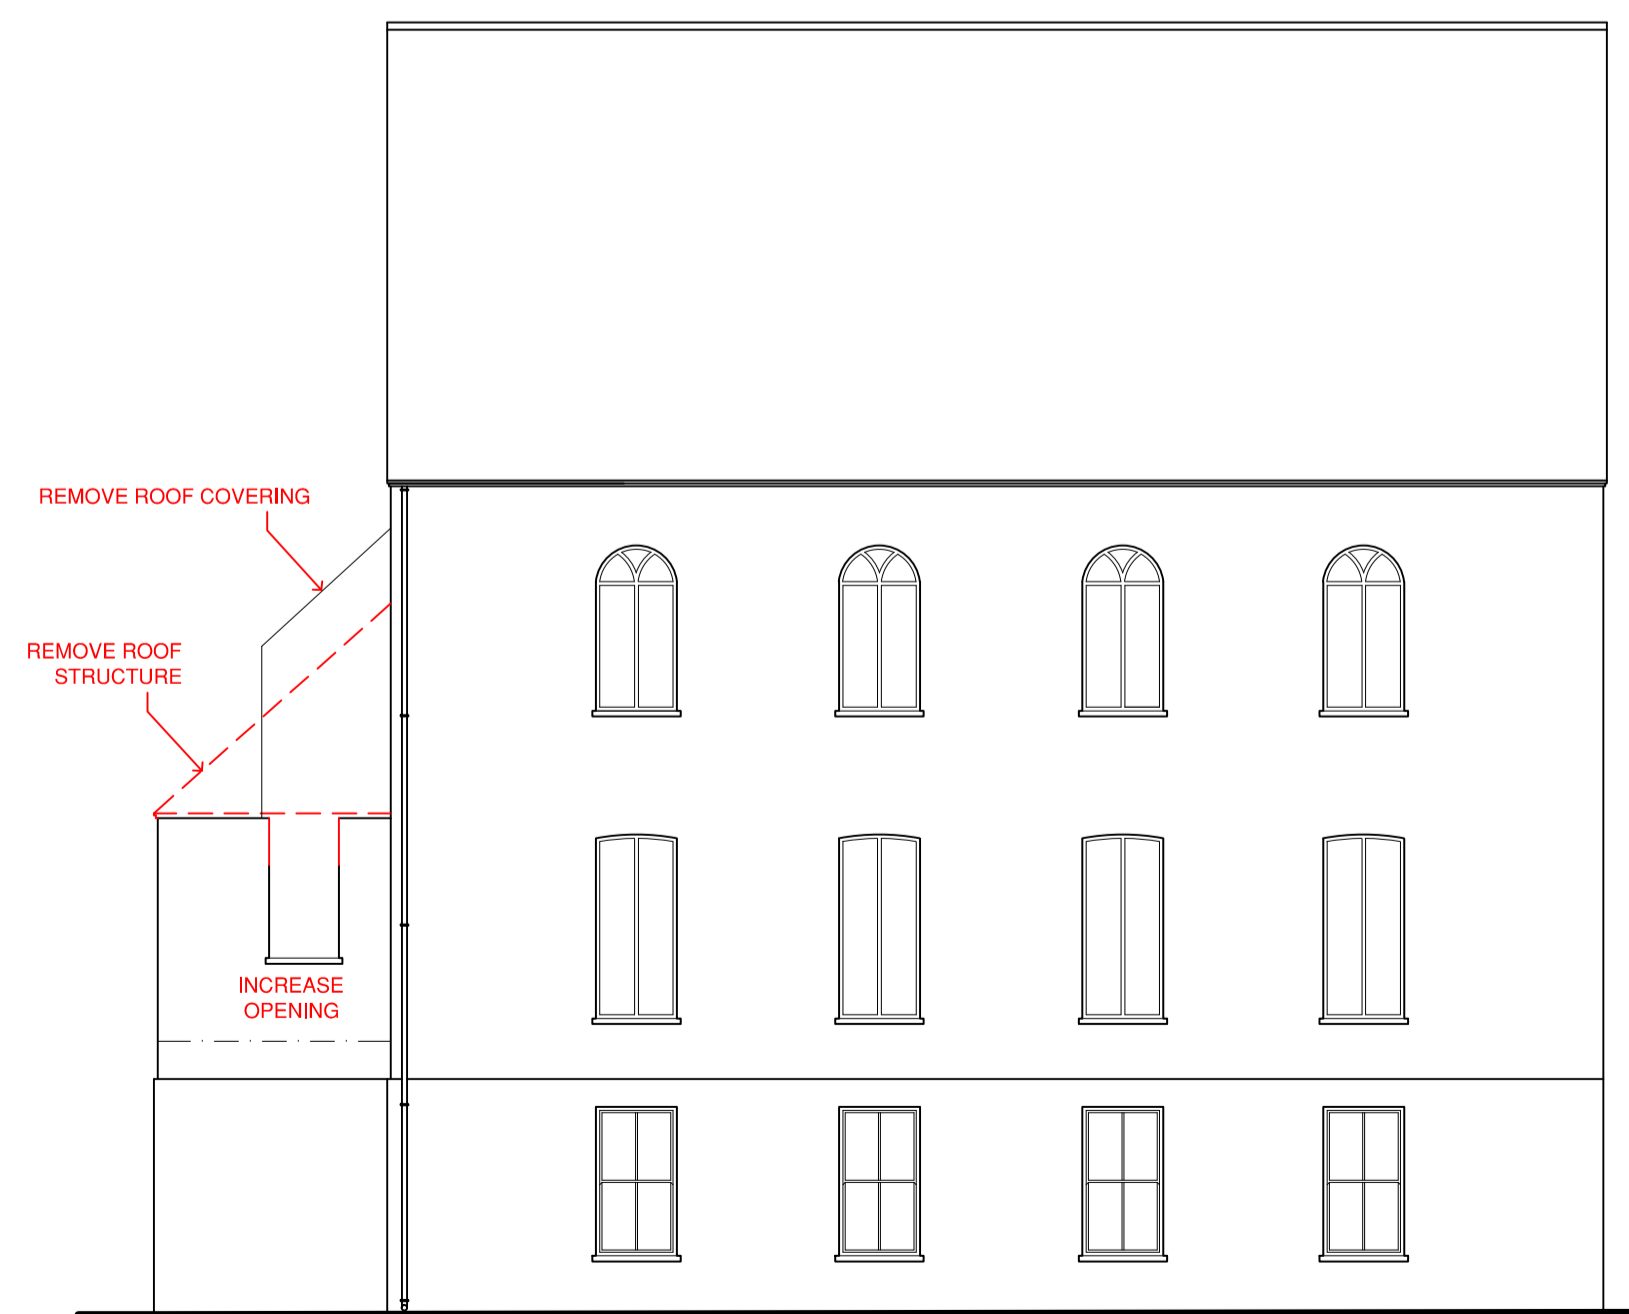

SOUTH EAST ELEVATION
SCALE 1:100



Rev.	Comments.	Date.
Drawing Recorded		
Principal Designer: TO BE ADVISED		
Status:	Planning & Listed Building Application	
Client:	-	

HARRIES

PLANNING DESIGN MANAGEMENT

Henllan, Eglwysrwrw, Pembrokeshire, SA41 3UP, Wales.
T: 01239 891 499 F: 01239 891 455 www.hpdm.co.uk

Project: Proposed Works at,
Bethesda Baptist Church,
High Street,
Narberth,
Pembrokeshire,
SA76 7AS



Drawing Title: DEMOLITION			
Scale: -	Drawn By: DJN	Checked: WTH	Date: 06.02.18
Job No. 1552	Drawing No. 18	Rev. -	