

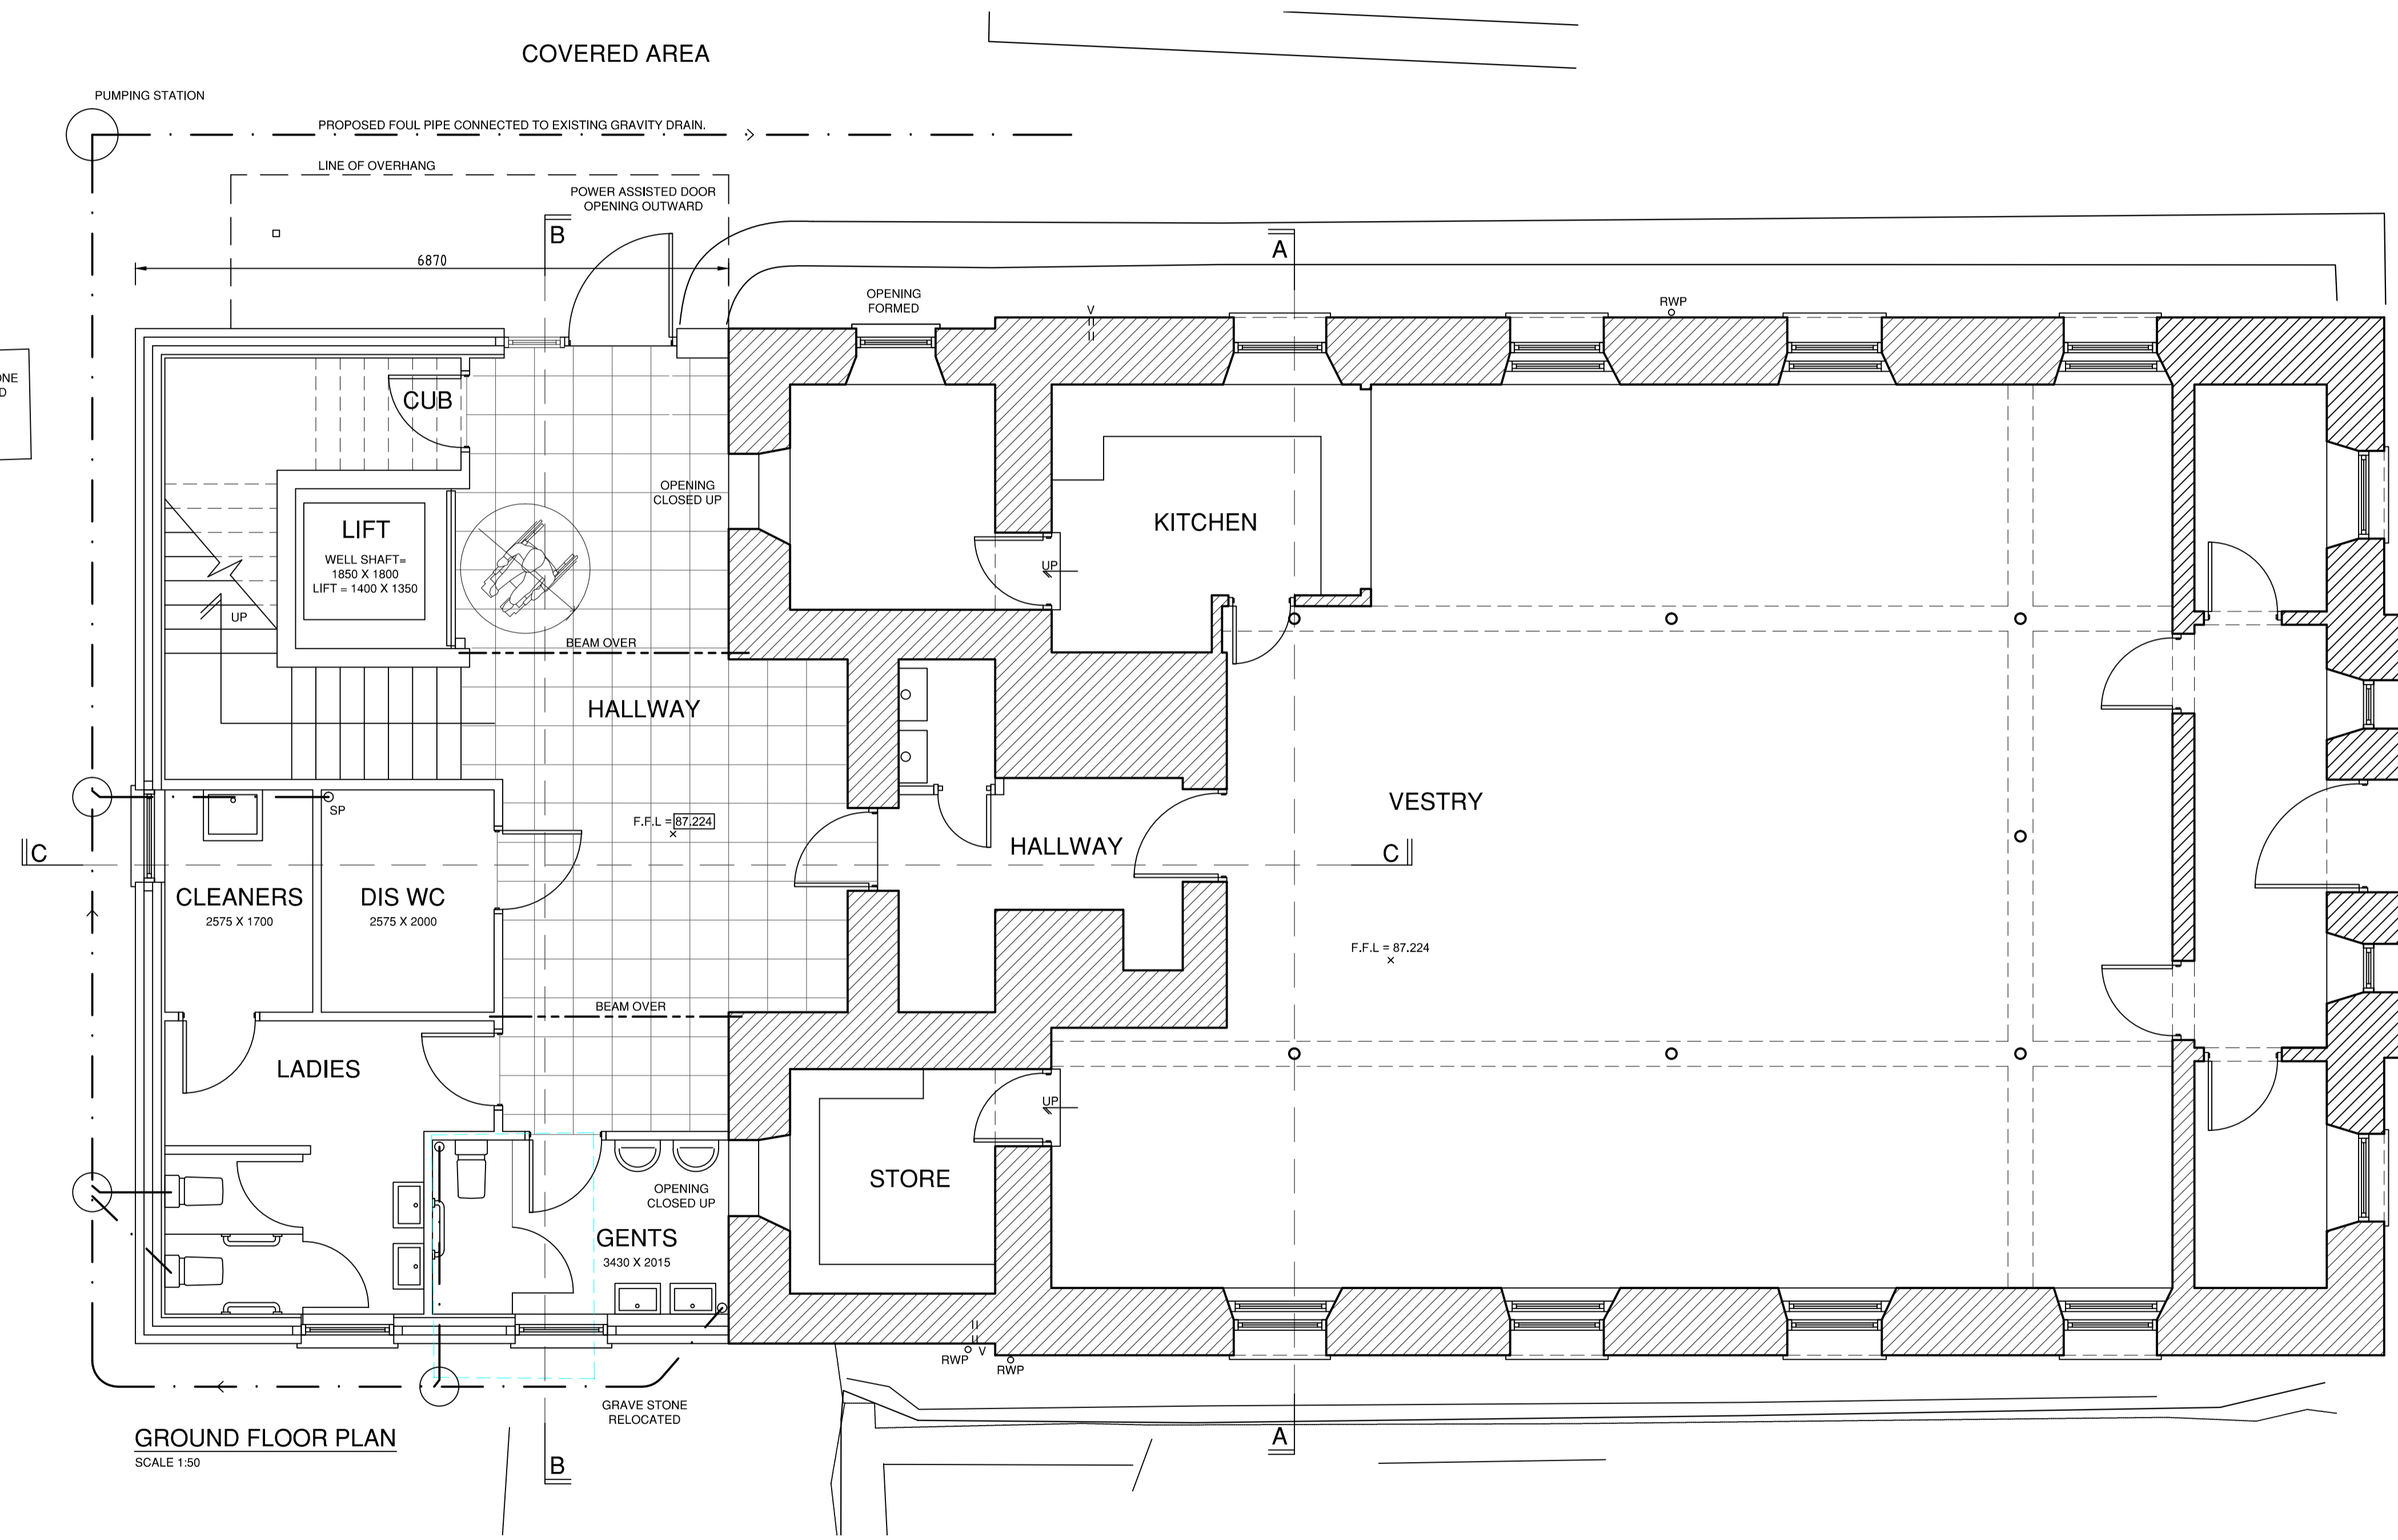


DRAWING TO BE READ IN CONJUNCTION WITH SPECIES SURVEY

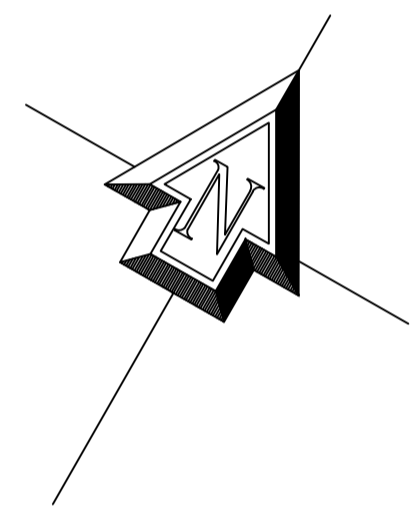

GROUND FLOOR PLAN
SCALE 1:50

 

Rev.	Comments.	Date.
Drawing Recorded		
Principal Designer: TO BE ADVISED		
Status:	Planning & Listed Building Application	
Client:		

HARRIES
 PLANNING DESIGN MANAGEMENT
 Henllan, Eglwysrwrw, Pembrokeshire, SA41 3UP, Wales.
 T: 01239 891 499 F: 01239 891 455 www.hpdm.co.uk

Project: Proposed Works at, Bethesda Baptist Church, HighStreet, Narberth, Pembrokeshire, SA76 7AS

THE BRITISH ASSESSMENT BUREAU ISO9001
 Certification No. 0194041

Drawing Title: Ground Floor Plan as Proposed			
Scale: -	Drawn By: DJN	Checked: WTH	Date: 06.02.18
Job No. 1552	Drawing No. 13	Rev. -	